




**HILPERTON VILLAGE HALL  
WHADDON LANE  
HILPERTON  
BA14 7RN**

**Scale 1:100**  
(except location map)

(Drawn 20.3.2012)

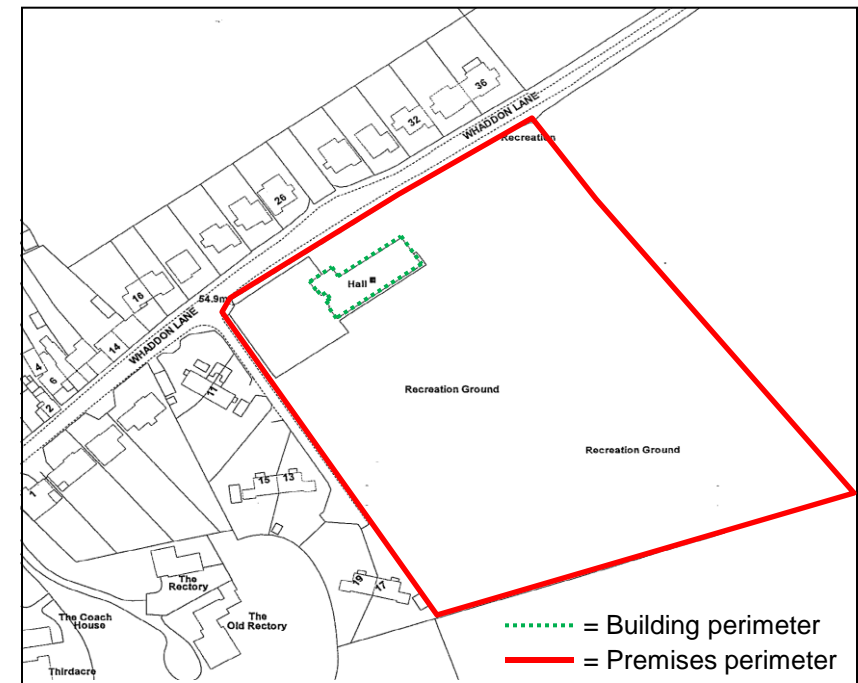


**LOCATION MAP**  
(Scale approx 1:2500)

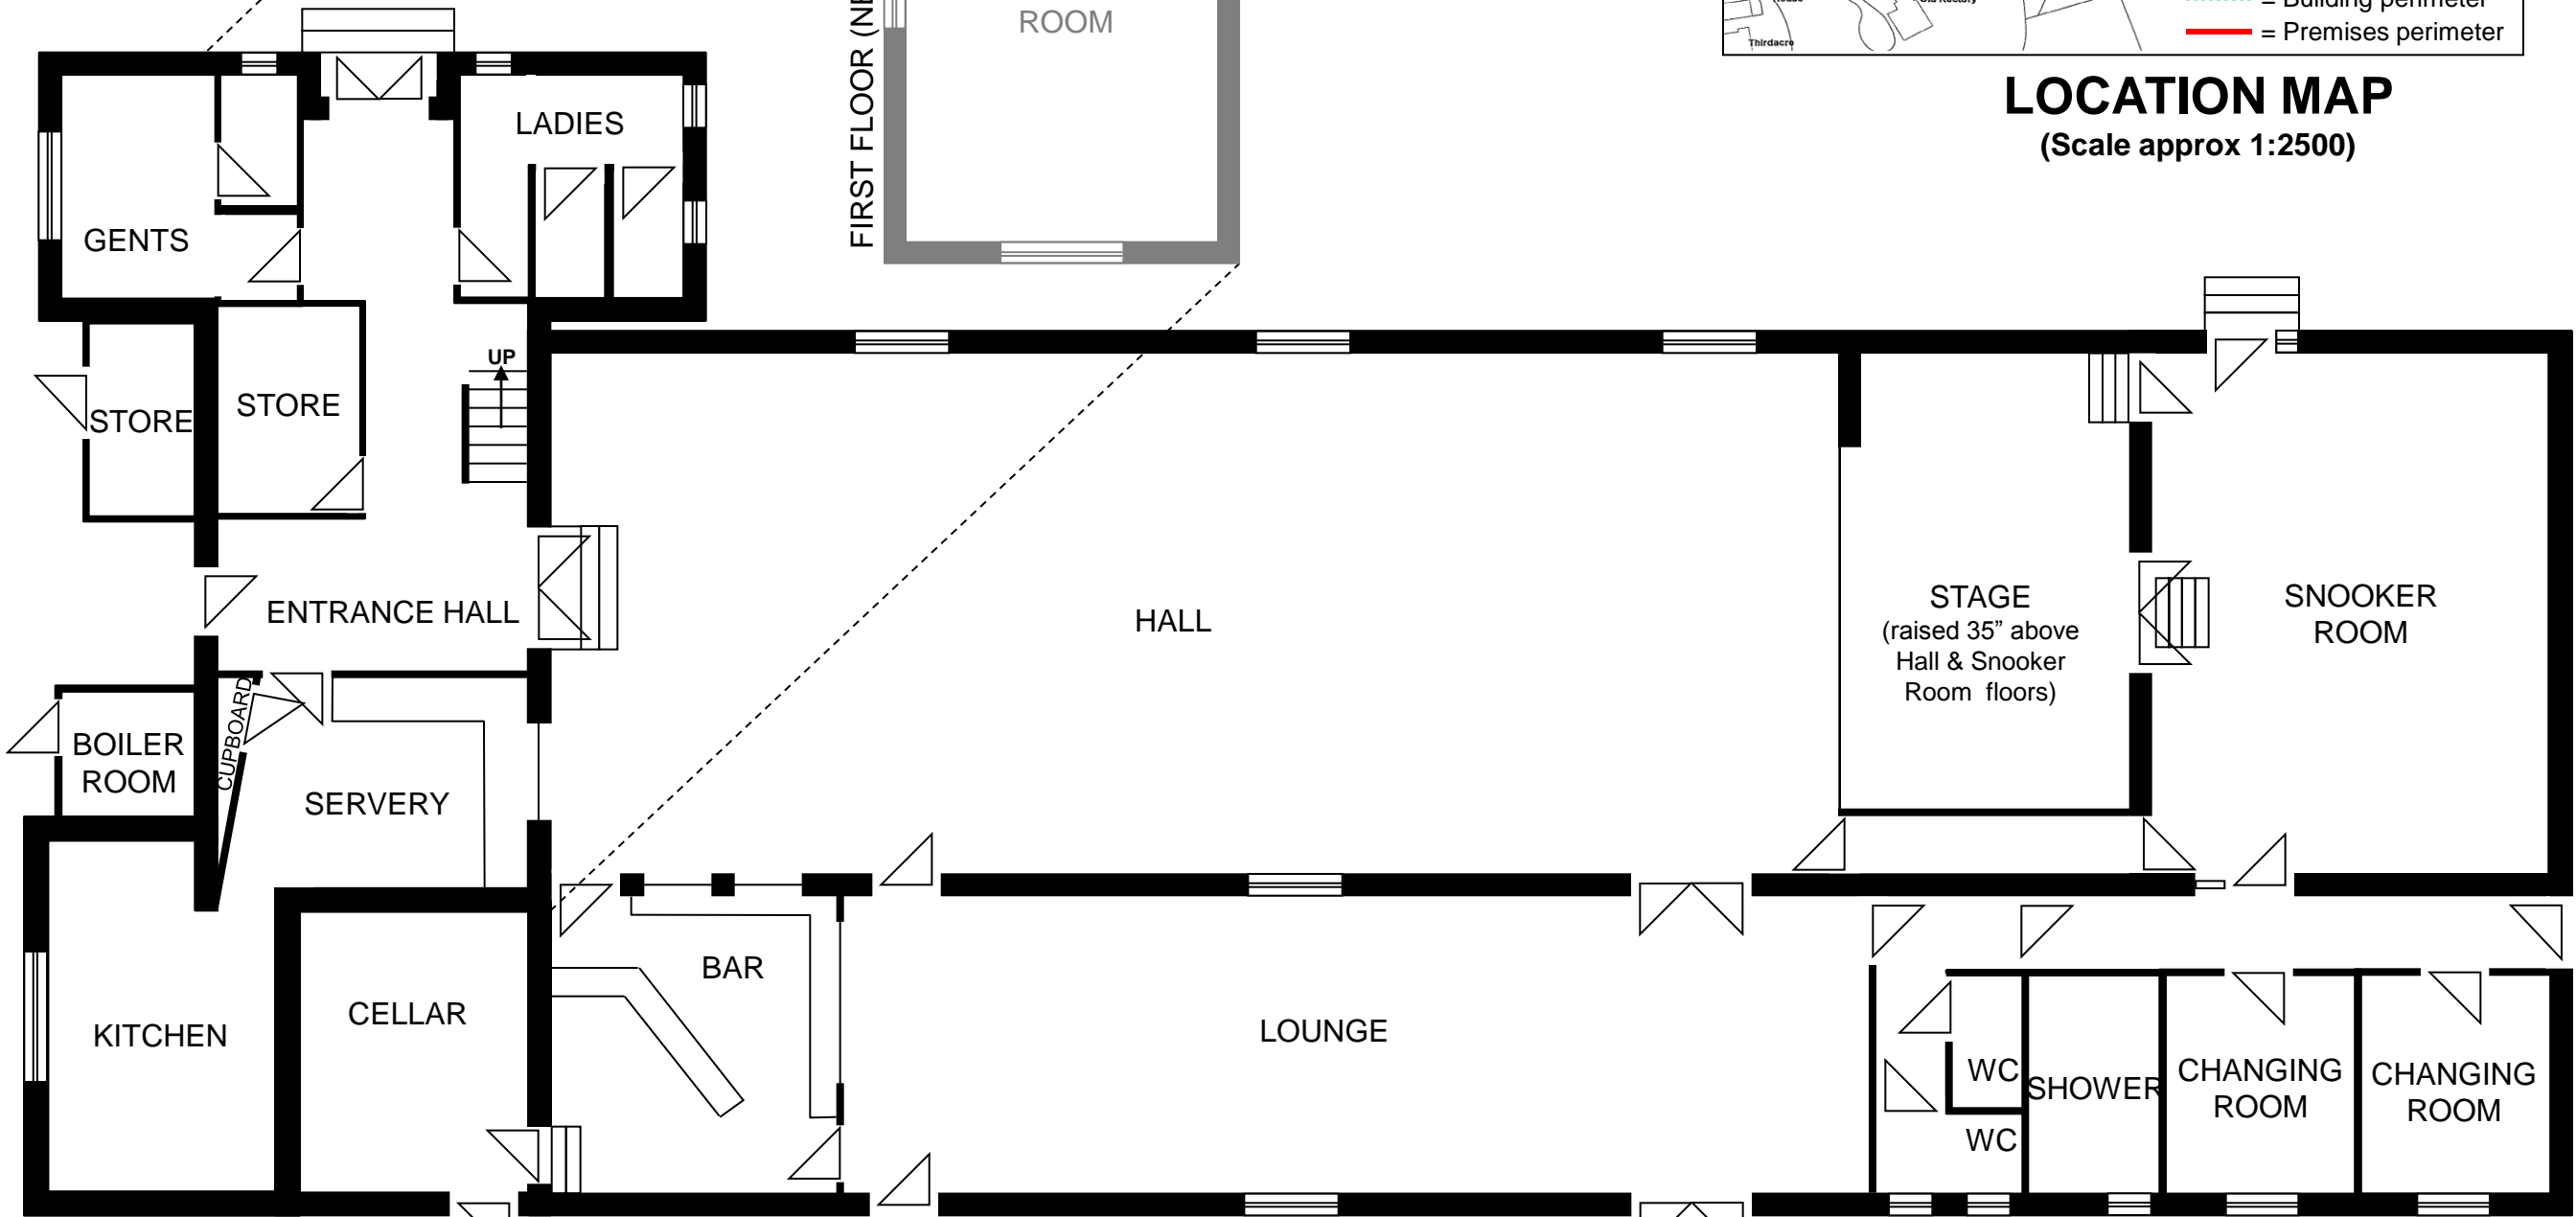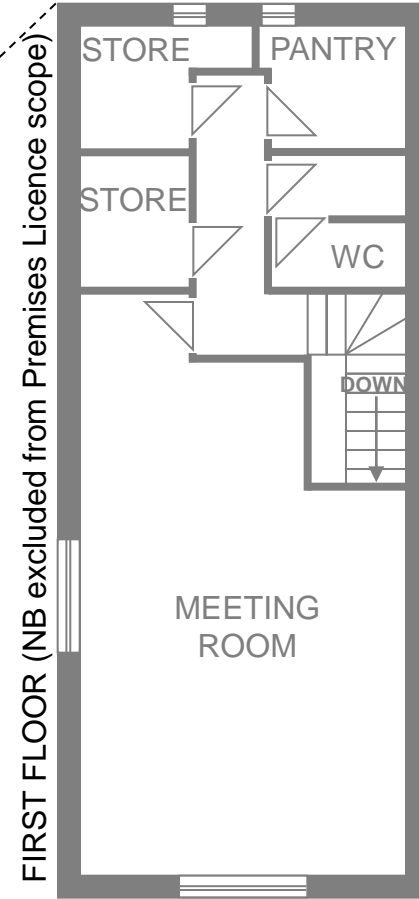





**HILPERTON VILLAGE HALL  
WHADDON LANE  
HILPERTON  
BA14 7RN**

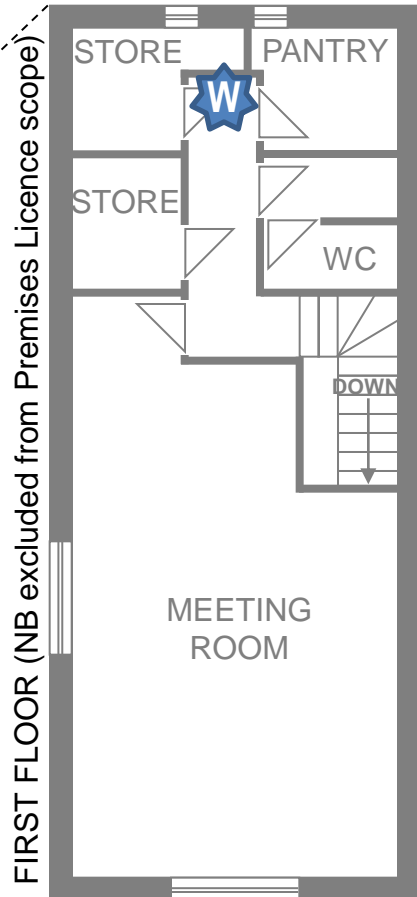**Scale 1:100**





(Drawn 20.3.2012)




**Fire Equipment**

-  Fire extinguisher - Foam
-  Fire extinguisher - Carbon Dioxide
-  Fire extinguisher - Water
-  Fire blanket

**Access/egress & Escape**

-  Access/egress
-  Escape (pushbar operated)
-  Escape (thumb latch operated)
-  Escape (unbolted when stage is in use)

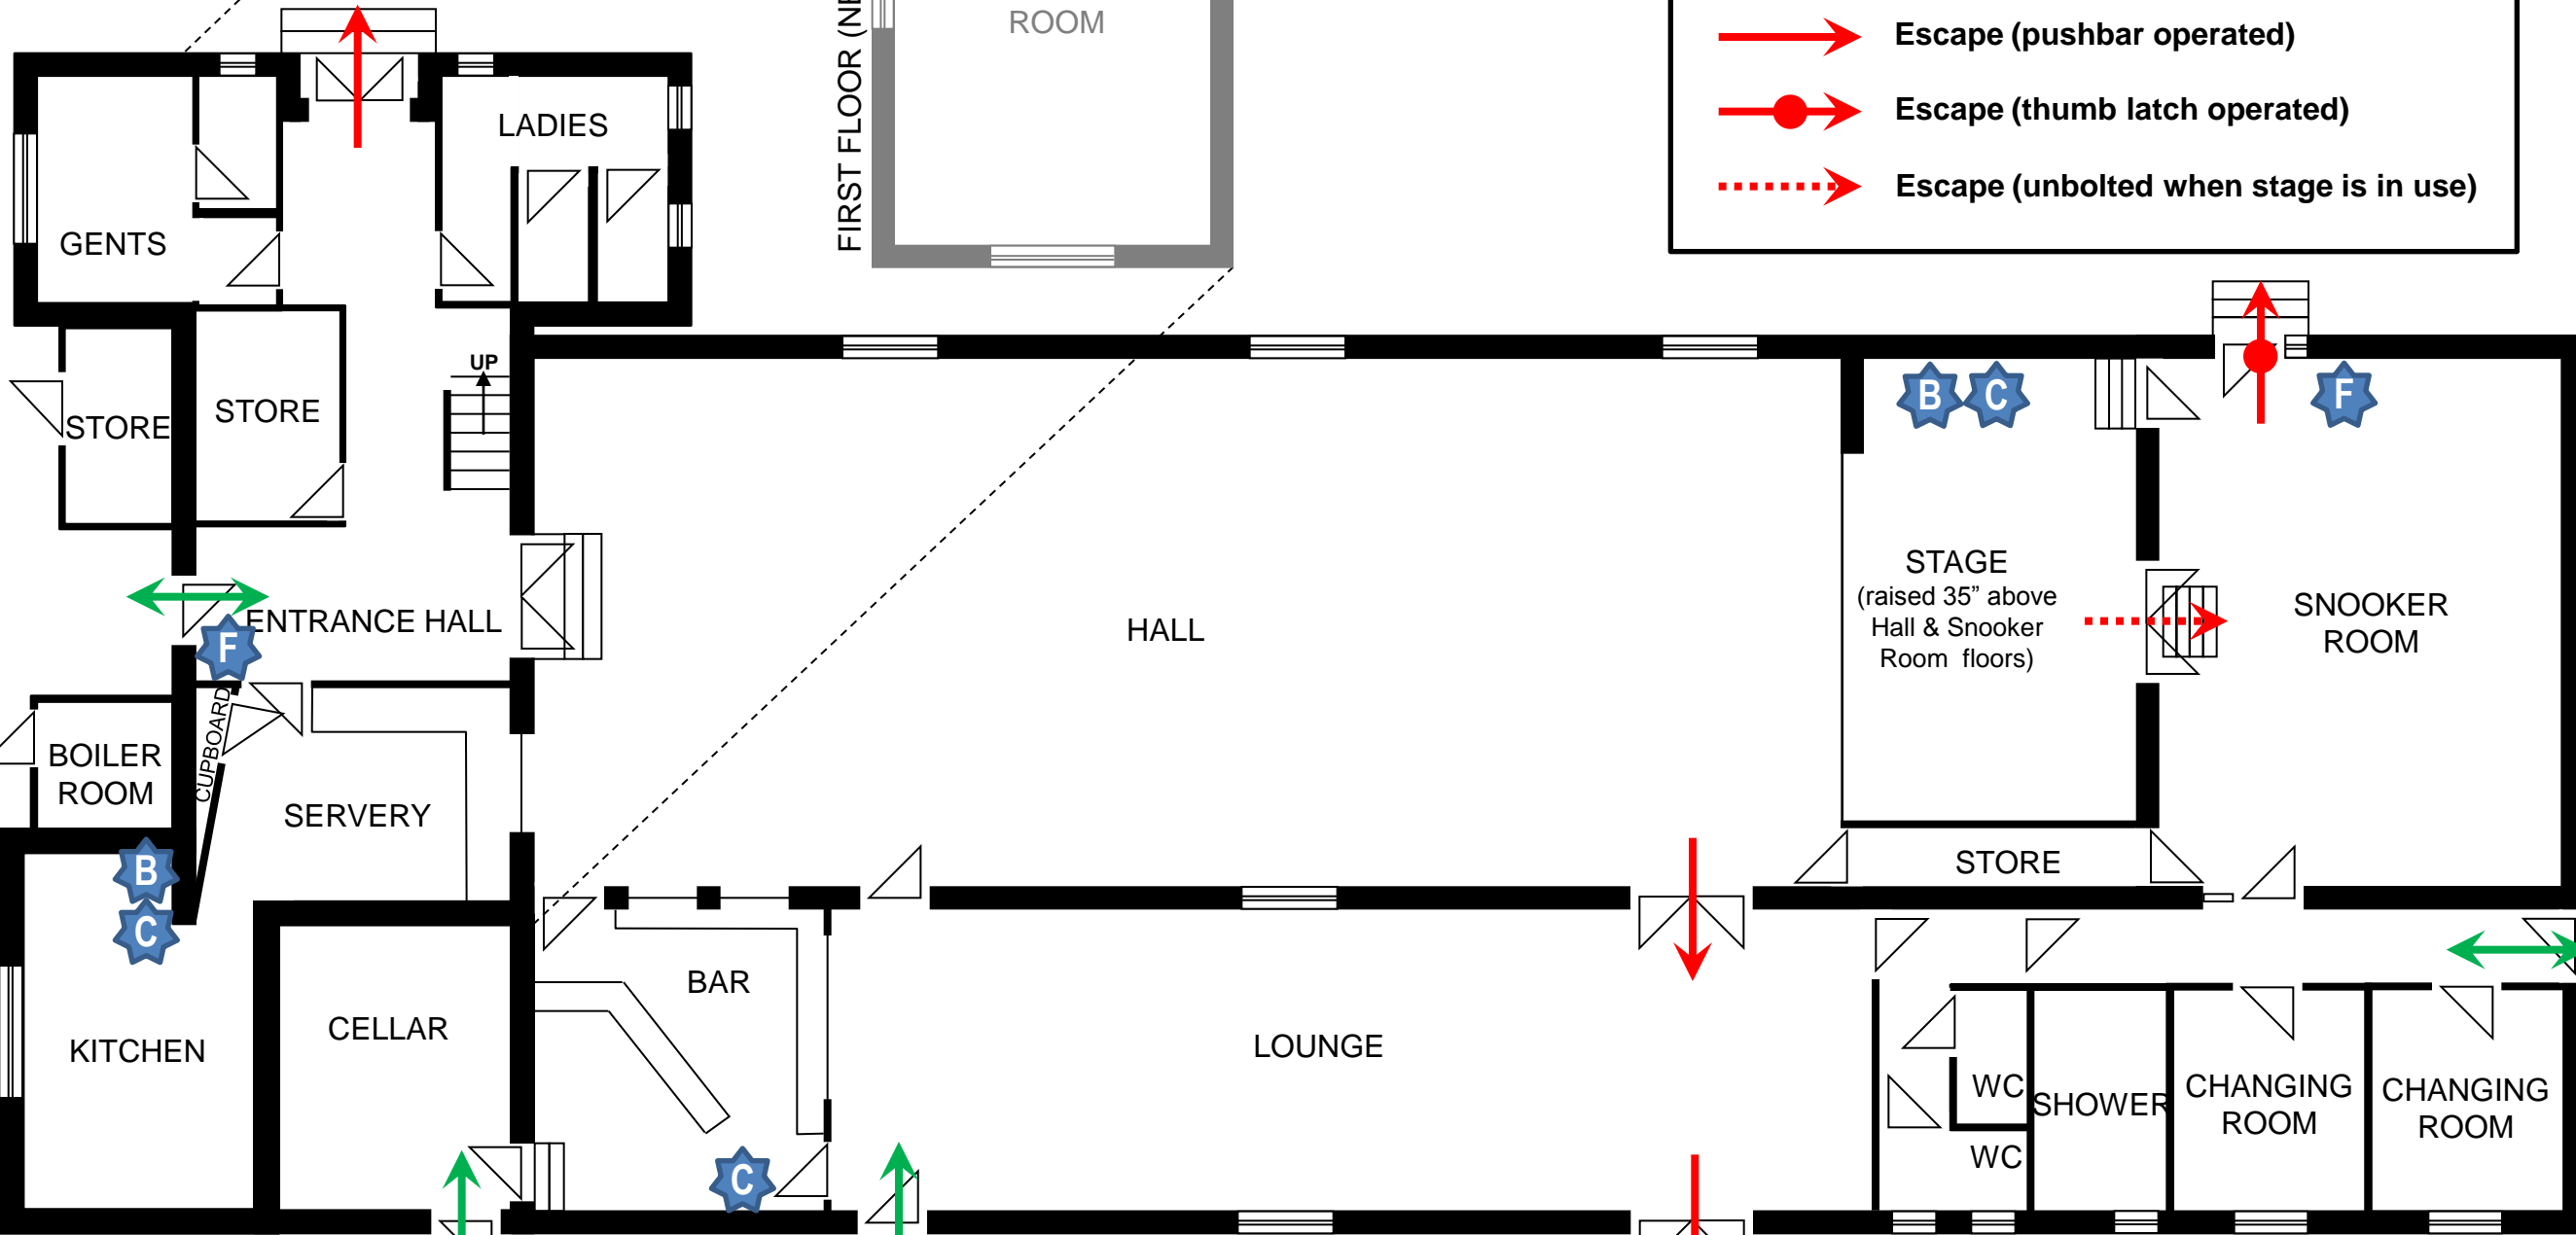

**GROUND FLOOR PLAN**